

# PUBLIC MEETING NOTICE



**For: BONHOMME ACRES**

**At: University Park Baptist Church,  
7887 Beechnut St, Houston, TX 77074  
Education Building  
Thursday, April 27, 2023, at 6:30 pm**

Dear Resident,

The City of Houston has been working with representatives from your neighborhood to develop a plan to improve traffic in your area. This project is the result of an application from your neighborhood for participation in the Neighborhood Traffic Management Program.

As part of the process, a proposal for closing Wanda at Fondren Street has been developed. A public meeting has been scheduled to present the proposal of the temporary closure to the neighborhood and discuss the impact the device may have on neighborhood driving patterns. Attached for your review, comment and vote is a map of the proposed modification.

We would like to hear your feedback regarding the proposed modification. Public comments can be submitted during the public meeting, submitting online using this link: [http://popms.houstontx.gov/ntmp/rptFeedback\\_Pub](http://popms.houstontx.gov/ntmp/rptFeedback_Pub), or by mailing the comment form below to our office during the 14-day comment period following the meeting. After the comment period, the Department of Houston Public Works will review all the information and comments regarding the project, and if approved, the temporary closure will be installed and evaluated.

## Comment Card

Do you have any comments regarding the proposed Neighborhood Traffic Project?

**YOUR COMMENT MUST BE RETURNED TO THE NTMP OFFICE BY MAY 12<sup>TH</sup>, 2023**

Mail to: City of Houston  
Transportation & Drainage Operations, Neighborhood Traffic Management Section  
P.O. Box 1562  
Houston Texas 77251-1562

Online: [http://popms.houstontx.gov/ntmp/rptFeedback\\_Pub](http://popms.houstontx.gov/ntmp/rptFeedback_Pub)



**Project Name: Bonhomme Acres**

Name: \_\_\_\_\_

Address: \_\_\_\_\_ Phone # \_\_\_\_\_

I DO support the plan.     I DO NOT support the plan.     I SUPPORT the plan, but WITH MODIFICATIONS.

\_\_\_\_\_  
\_\_\_\_\_

# AVISO DE REUNIÓN PÚBLICA

Para: **BONHOMME ACRES**

Donde: **University Park Baptist Church,  
7887 Beechnut St, Houston, TX 77074  
Education Building  
Thursday, April 27, 2023, at 6:30 pm**



Estimado Vecino:

La Ciudad de Houston ha estado trabajando con representantes de su comunidad para desarrollar un plan para mejorar la seguridad de tráfico en su área. Este proyecto es el resultado de la aplicación de su vecindario para la participación en el Programa de Gestión de Tráfico de Barrio (NTMP).

Como parte del proceso se ha desarrollado una propuesta de cierre la calle Wanda hasta la calle Fondren. Se programó una reunión pública para presentar la propuesta de cierre temporal del vecindario y discutir el impacto que el dispositivo puede tener en los patrones de manejo del vecindario. Se adjunta un mapa de la modificación propuesta para su revisión, comentario y voto.

Nos gustaría escuchar sus comentarios sobre la modificación propuesta. Los comentarios públicos se pueden enviar durante la reunión pública, en línea usando este enlace: [http://popms.houstontx.gov/ntmp/rptFeedback\\_Pub](http://popms.houstontx.gov/ntmp/rptFeedback_Pub), o enviando por correo el formulario de comentarios a continuación a nuestra oficina durante el período de comentarios de 14 días después de la reunión. Después del período de comentarios, el Departamento de Obras Públicas de Houston revisará toda la información y los comentarios sobre el proyecto y, si se aprueba, se instalará y evaluará el cierre temporal.


## Comment Card

¿Tiene algún comentario con respecto al Proyecto de Tráfico Vecinal propuesto?

**SU COMENTARIO DEBE SER DEVUELTO A LA OFICINA DE NTMP ANTES DEL 12 DE MAYO DE 2023**

Mail to: City of Houston  
Transportation & Drainage Operations, Neighborhood Traffic Management Section  
P.O. Box 1562  
Houston Texas 77251-1562

Online: [http://popms.houstontx.gov/ntmp/rptFeedback\\_Pub](http://popms.houstontx.gov/ntmp/rptFeedback_Pub)

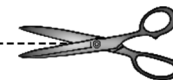

**Project Name: BONHOMME ACRES**

Name: \_\_\_\_\_

Address: \_\_\_\_\_ Phone # \_\_\_\_\_

Sí Apoyo el plan.  No Apoyo el Plan.  Sí Apoyo el plan, pero Con Modificaciones.

\_\_\_\_\_  
\_\_\_\_\_  
\_\_\_\_\_


# Proposed Closure


Wanda Ln will be closed at Fondren Rd

Project Boundary

Wanda Closure

Project Boundary

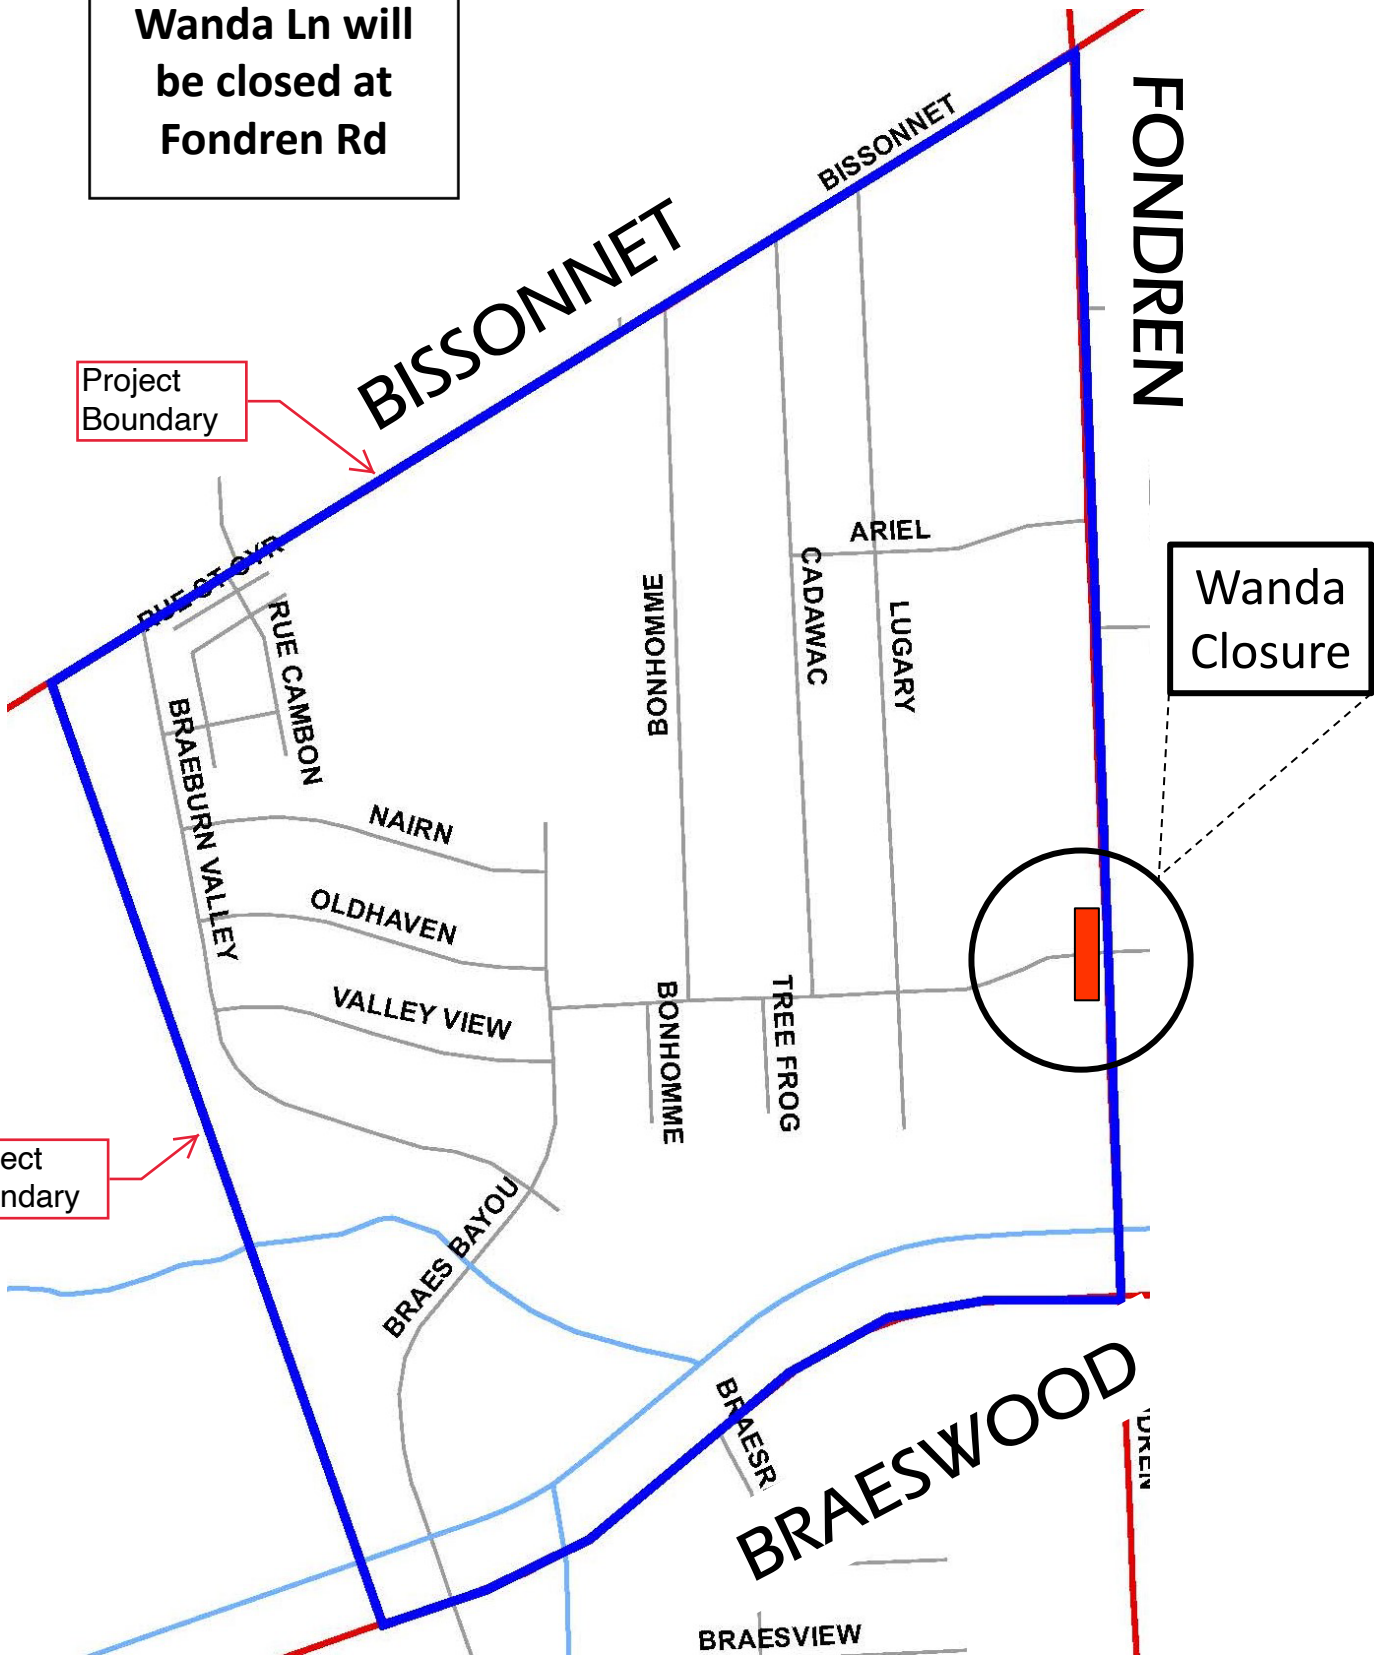

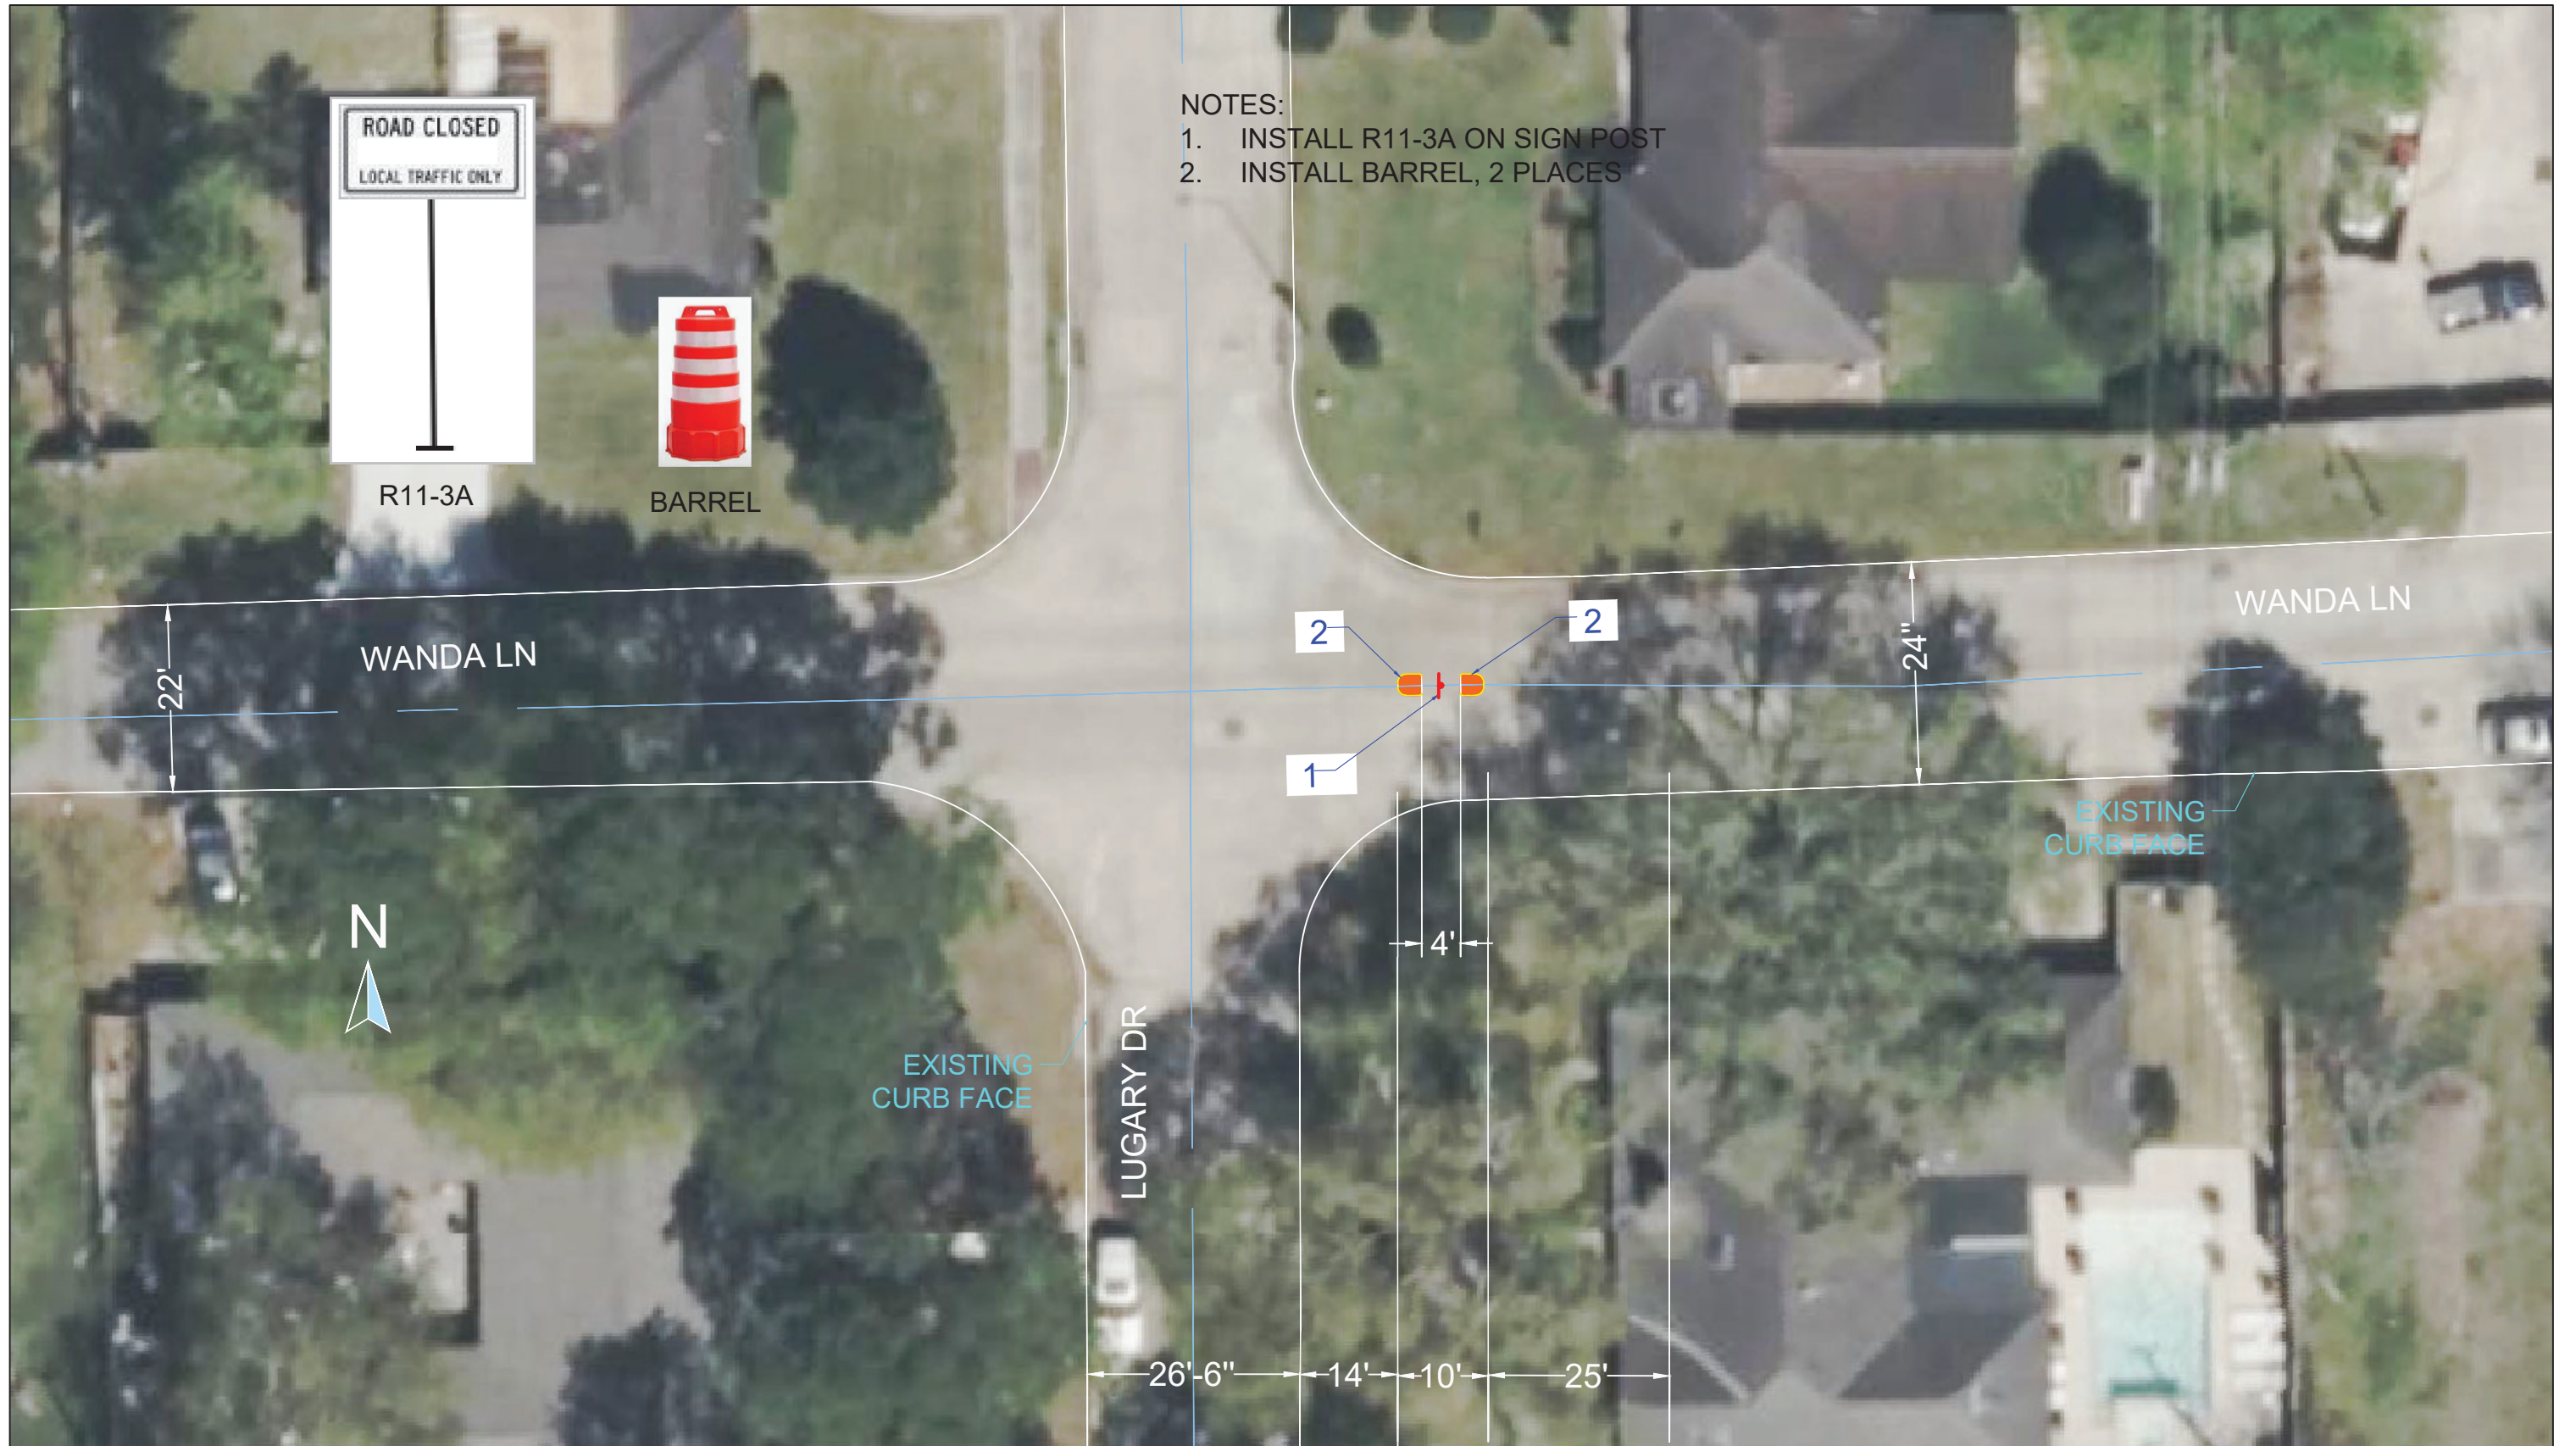

.\HPW.jpg

CITY OF HOUSTON  
HOUSTON PUBLIC WORKS  
TRANSPORTATION AND DRAINAGE OPERATIONS  
PROJECT DELIVERY BRANCH



PROJECT TITLE: WANDA LN AND LUGARY DR INTERSECTION MODIFICATION		
DRAWN BY: DP	PROJECT DESCRIPTION: CDSF PROJECT DISTRICT J	JOB NO: 01
CK'D BY: KN		FILE NAME: W-L INTERSECTION
SCALE: N.T.S	PROJECT ENGINEER: XX	FILE NO: 001
DATE: 04/12/2023	MANAGING ENGINEER: PATRICIA CAMPBELL, P.E.	SHEET NO: SHEET 1 OF 1



.\HPW.jpg

CITY OF HOUSTON  
 HOUSTON PUBLIC WORKS  
 TRANSPORTATION AND DRAINAGE OPERATIONS  
 PROJECT DELIVERY BRANCH



PROJECT TITLE: WANDA LN AND FONDREN RD INTERSECTION MODIFICATION		
DRAWN BY: DP	PROJECT DESCRIPTION: CDSF PROJECT DISTRICT J	JOB NO: 01
CK'D BY: KN		FILE NAME: W-F INTERSECTION
SCALE: N.T.S	PROJECT ENGINEER: XX	FILE NO: 001
DATE: 04/12/2023	MANAGING ENGINEER: PATRICIA CAMPBELL, P.E.	SHEET NO: SHEET 1 OF 1